



MAP 7
C.I.R.H.U.

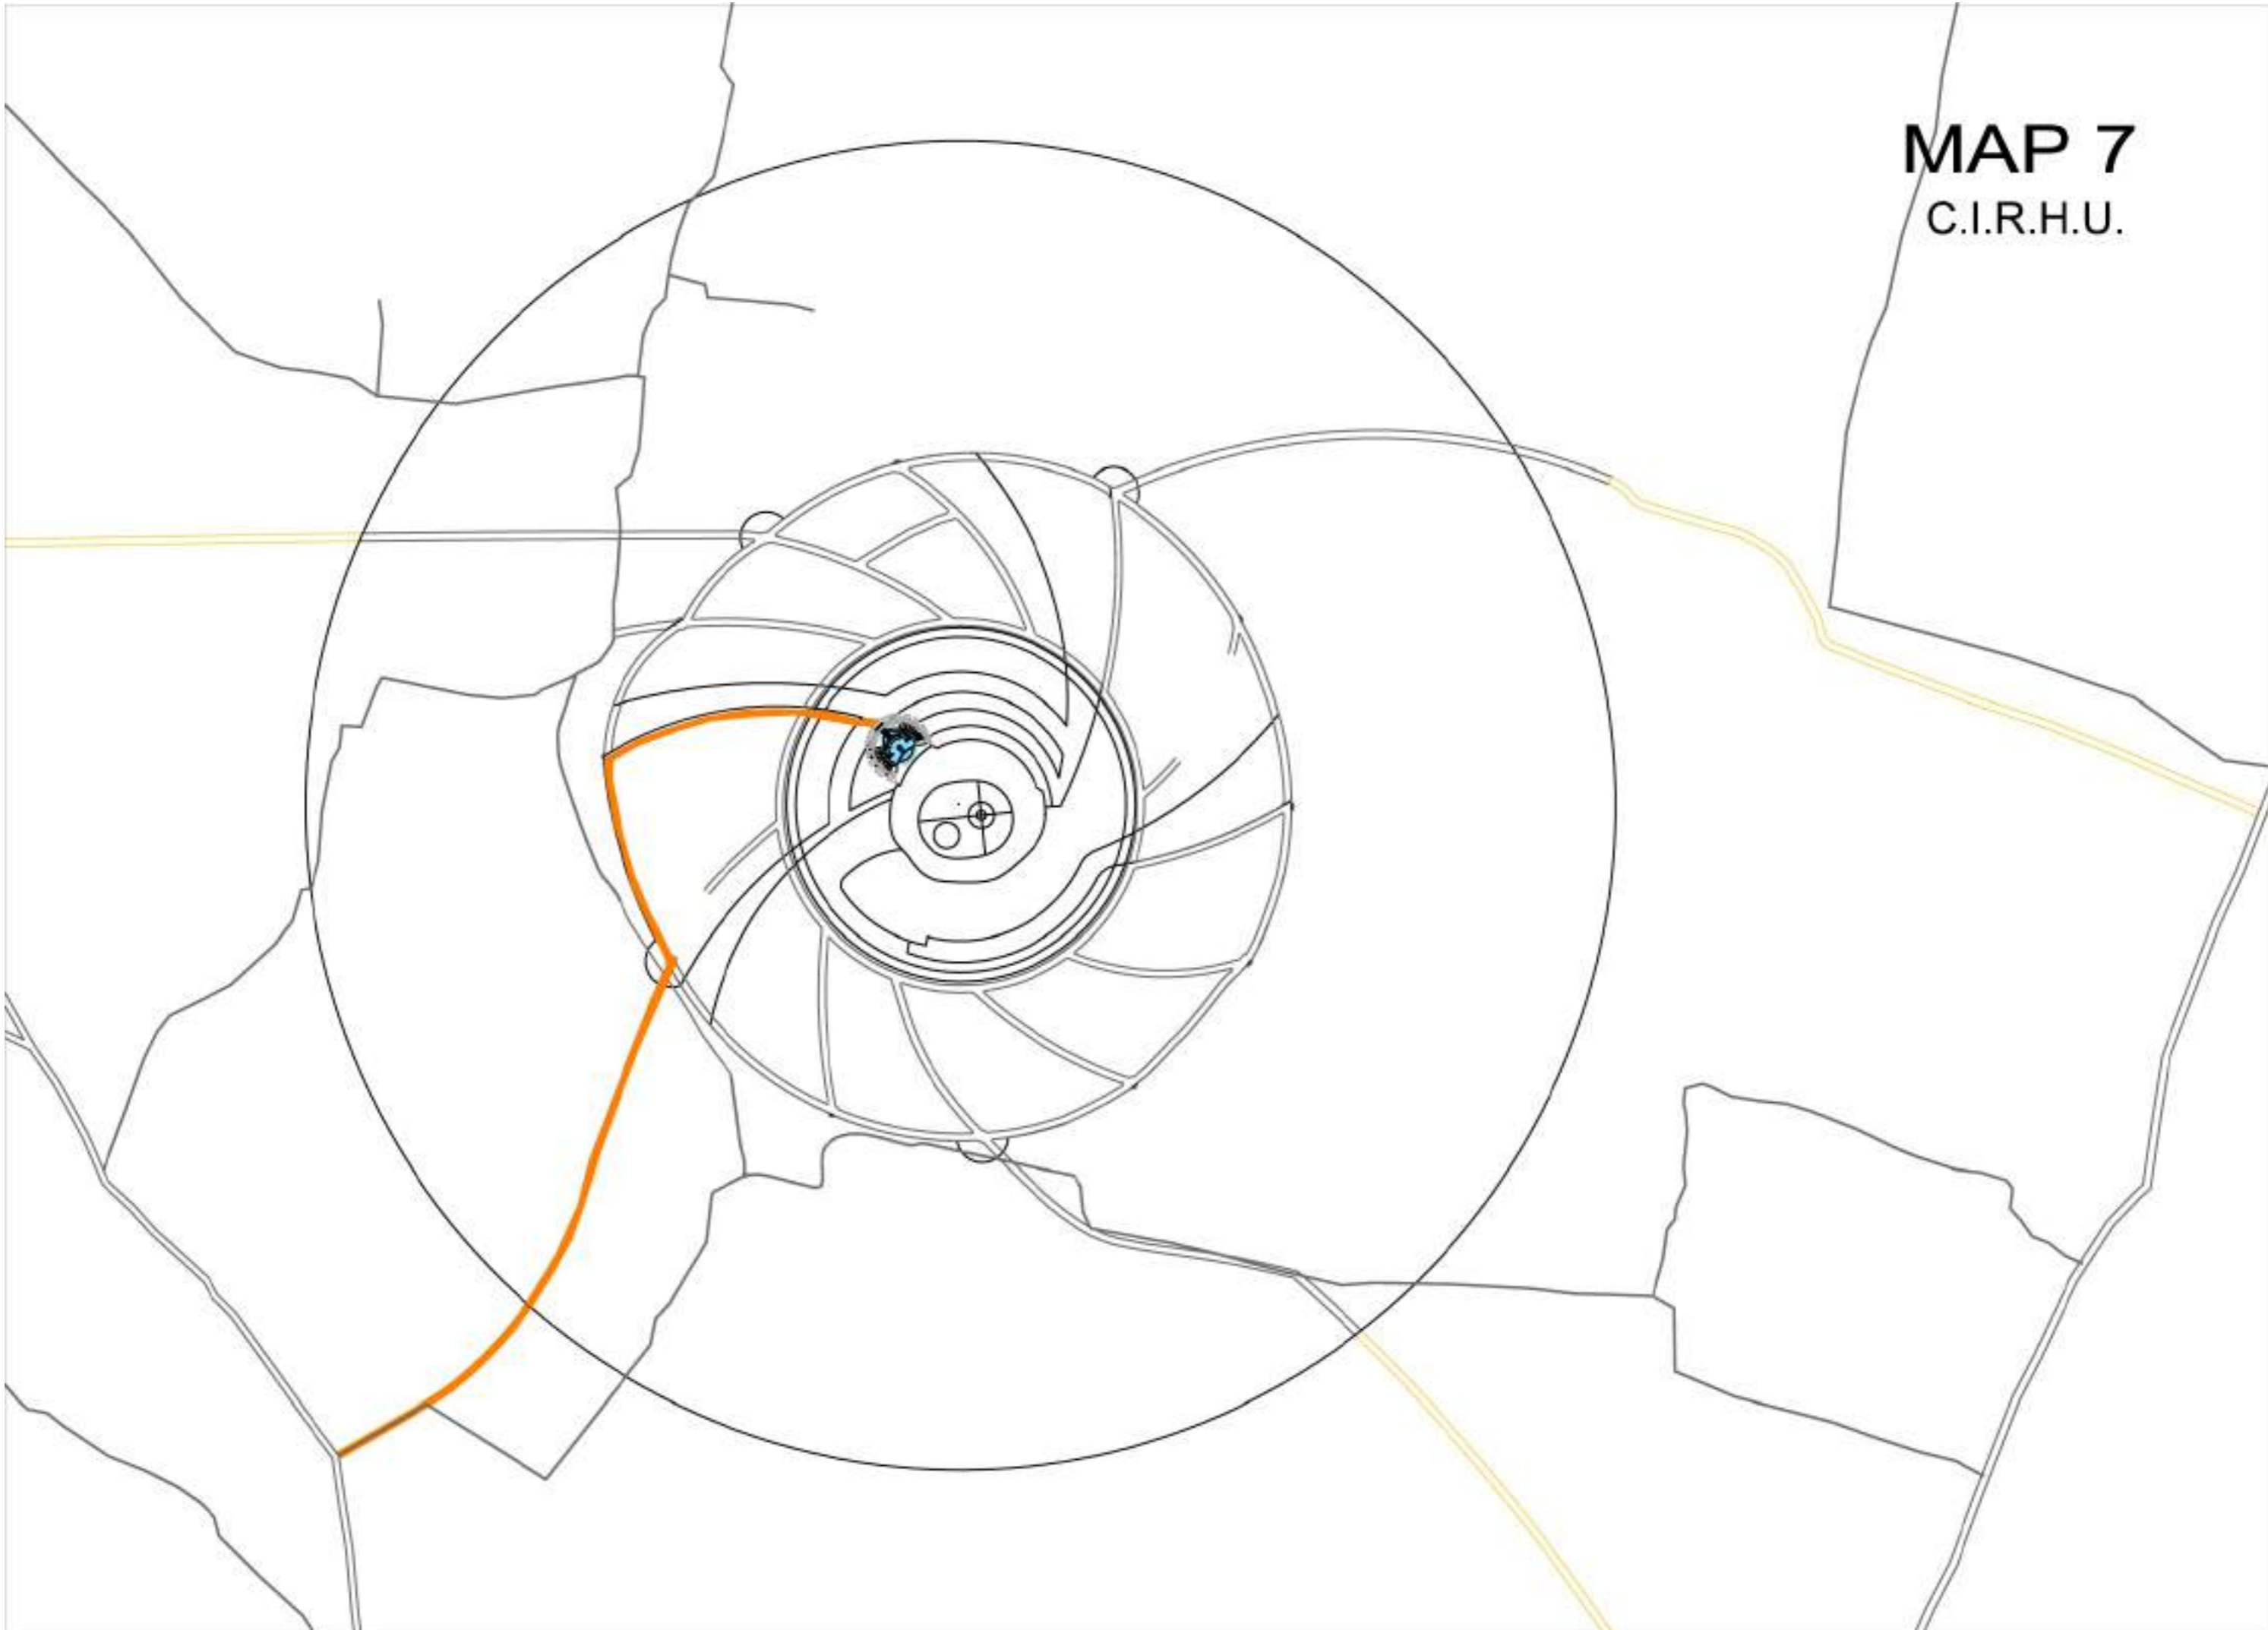

MAP 8

EARTH STORAGE FROM LAKE EXCAVATION

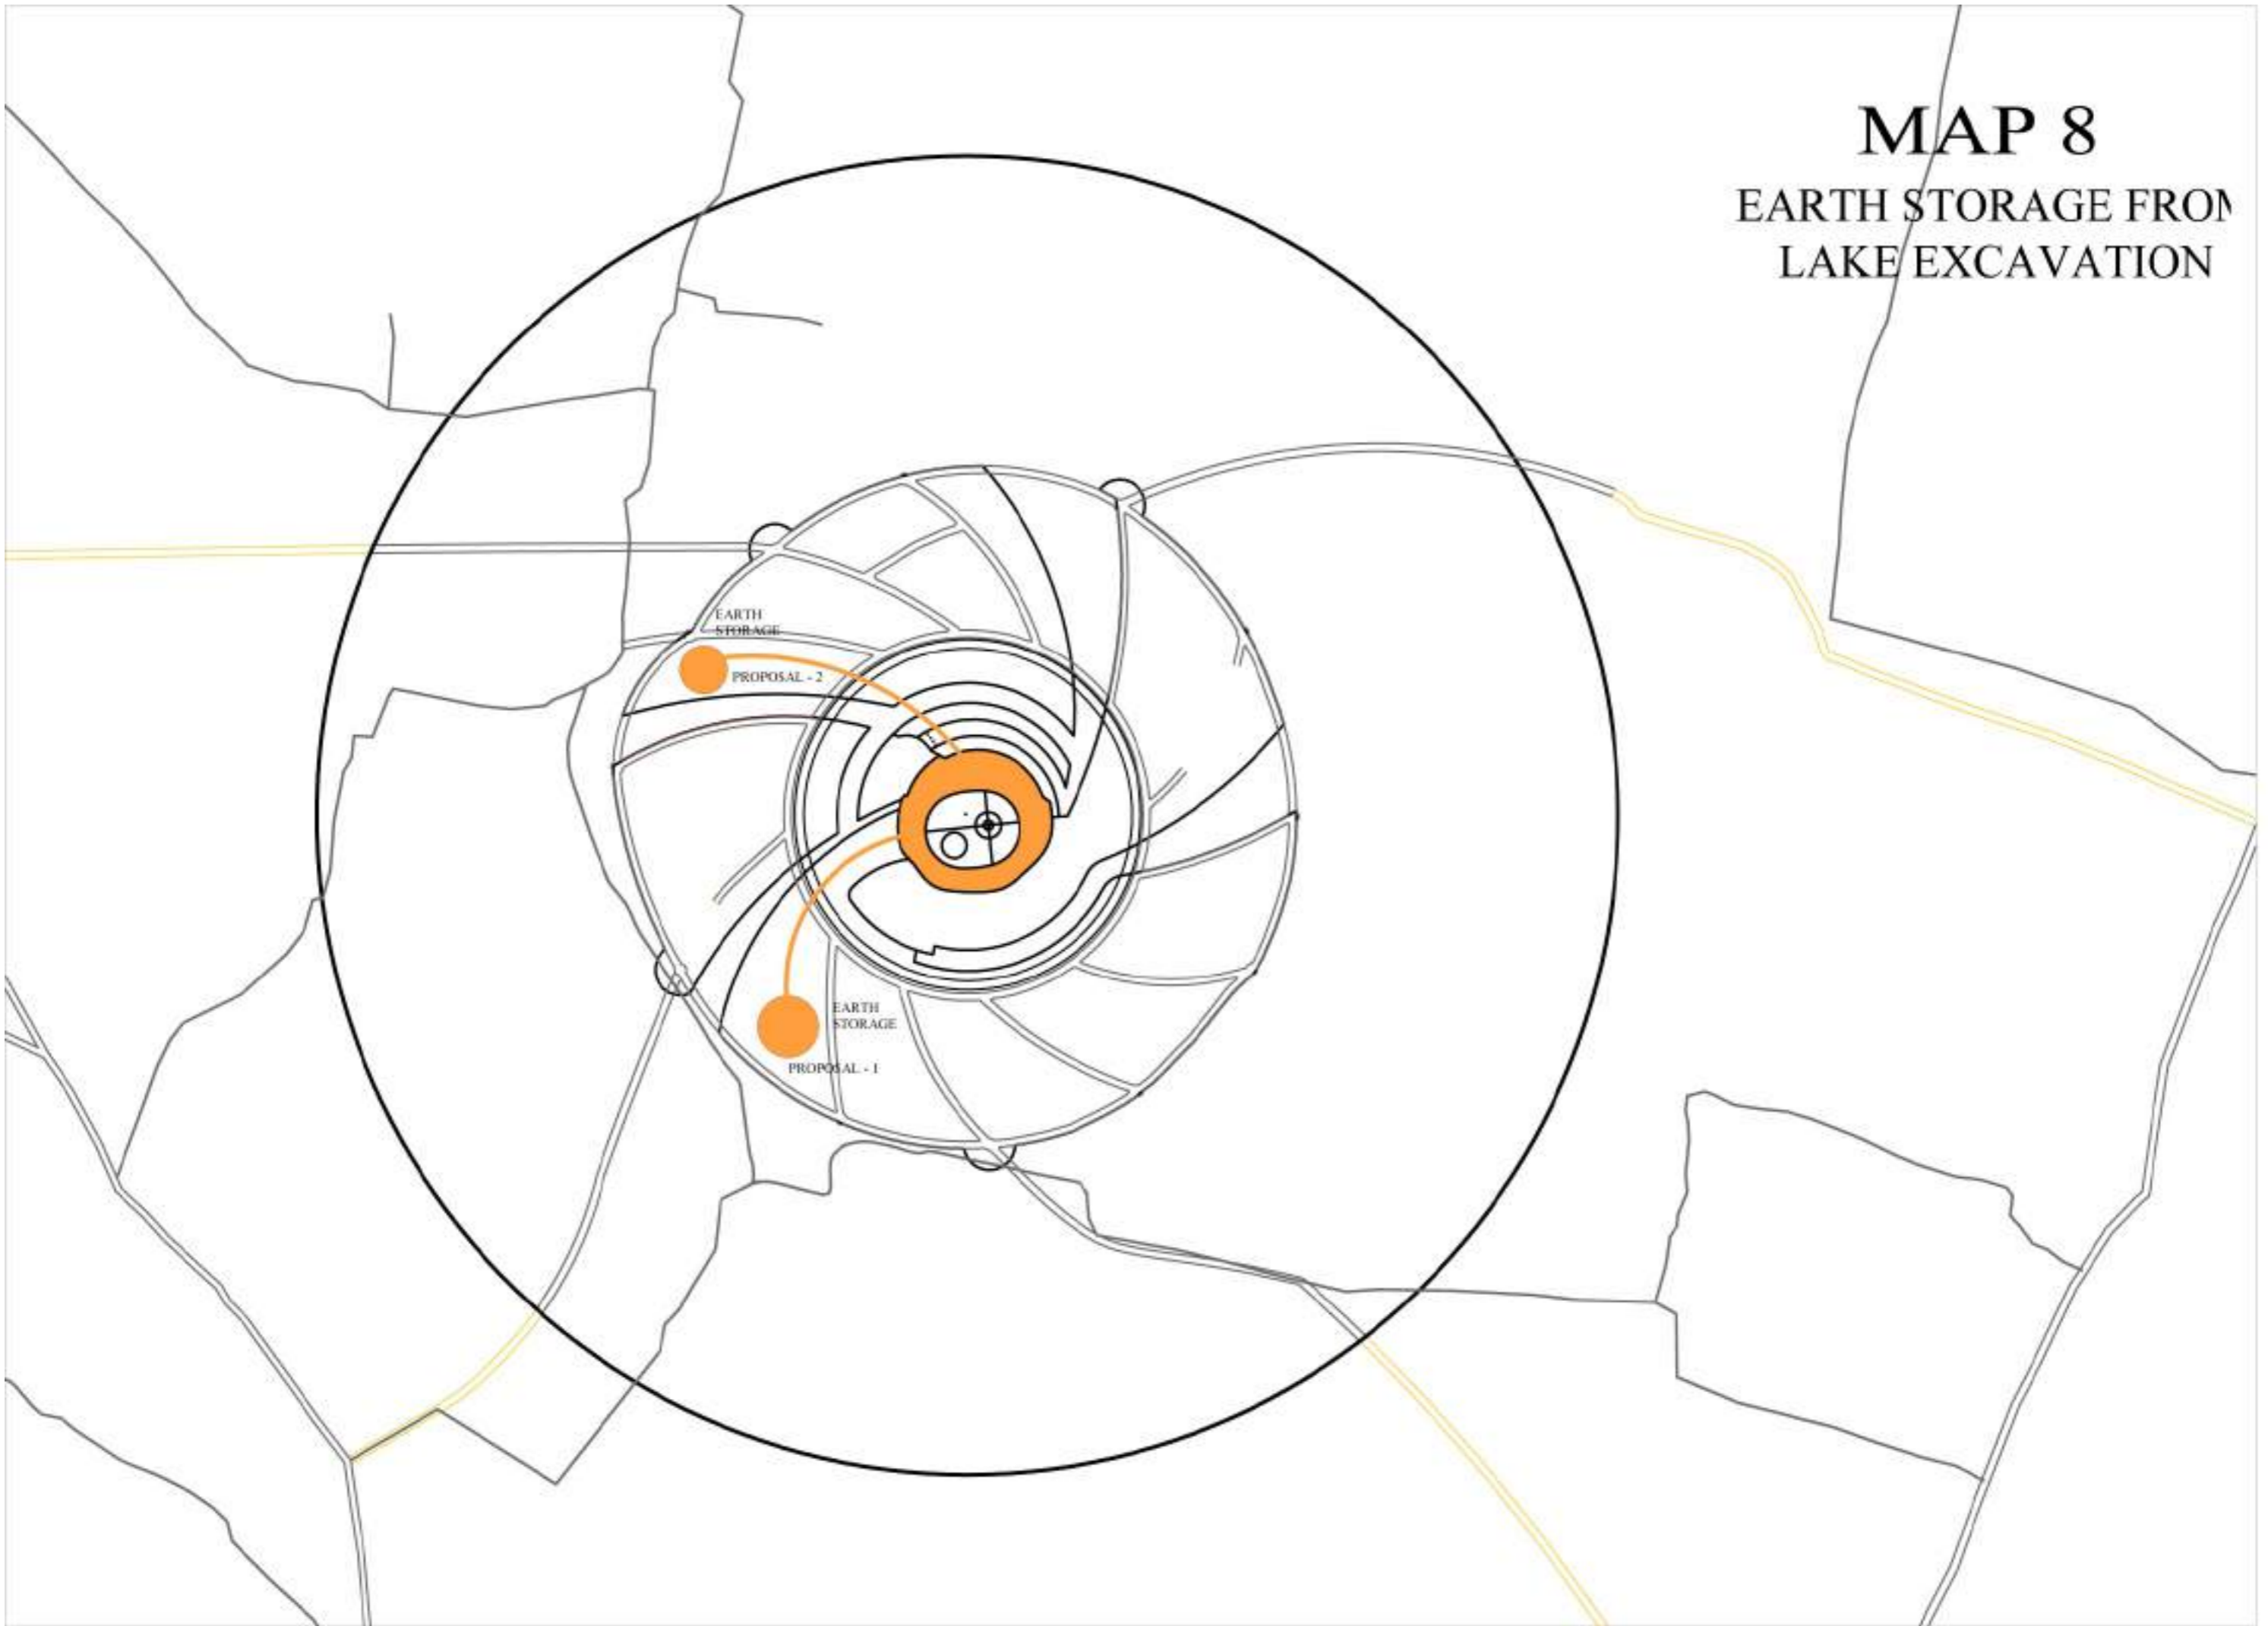

MAP 9

ROAD DEVELOPMENT PRIORITY

LEGEND


- 1ST PRIORITY
- 2ND PRIORITY

ACCESS INDUSTRIAL ZONE

ACCESS PEC

ACCESS VISITORS

ACCESS AUROVILLIANS

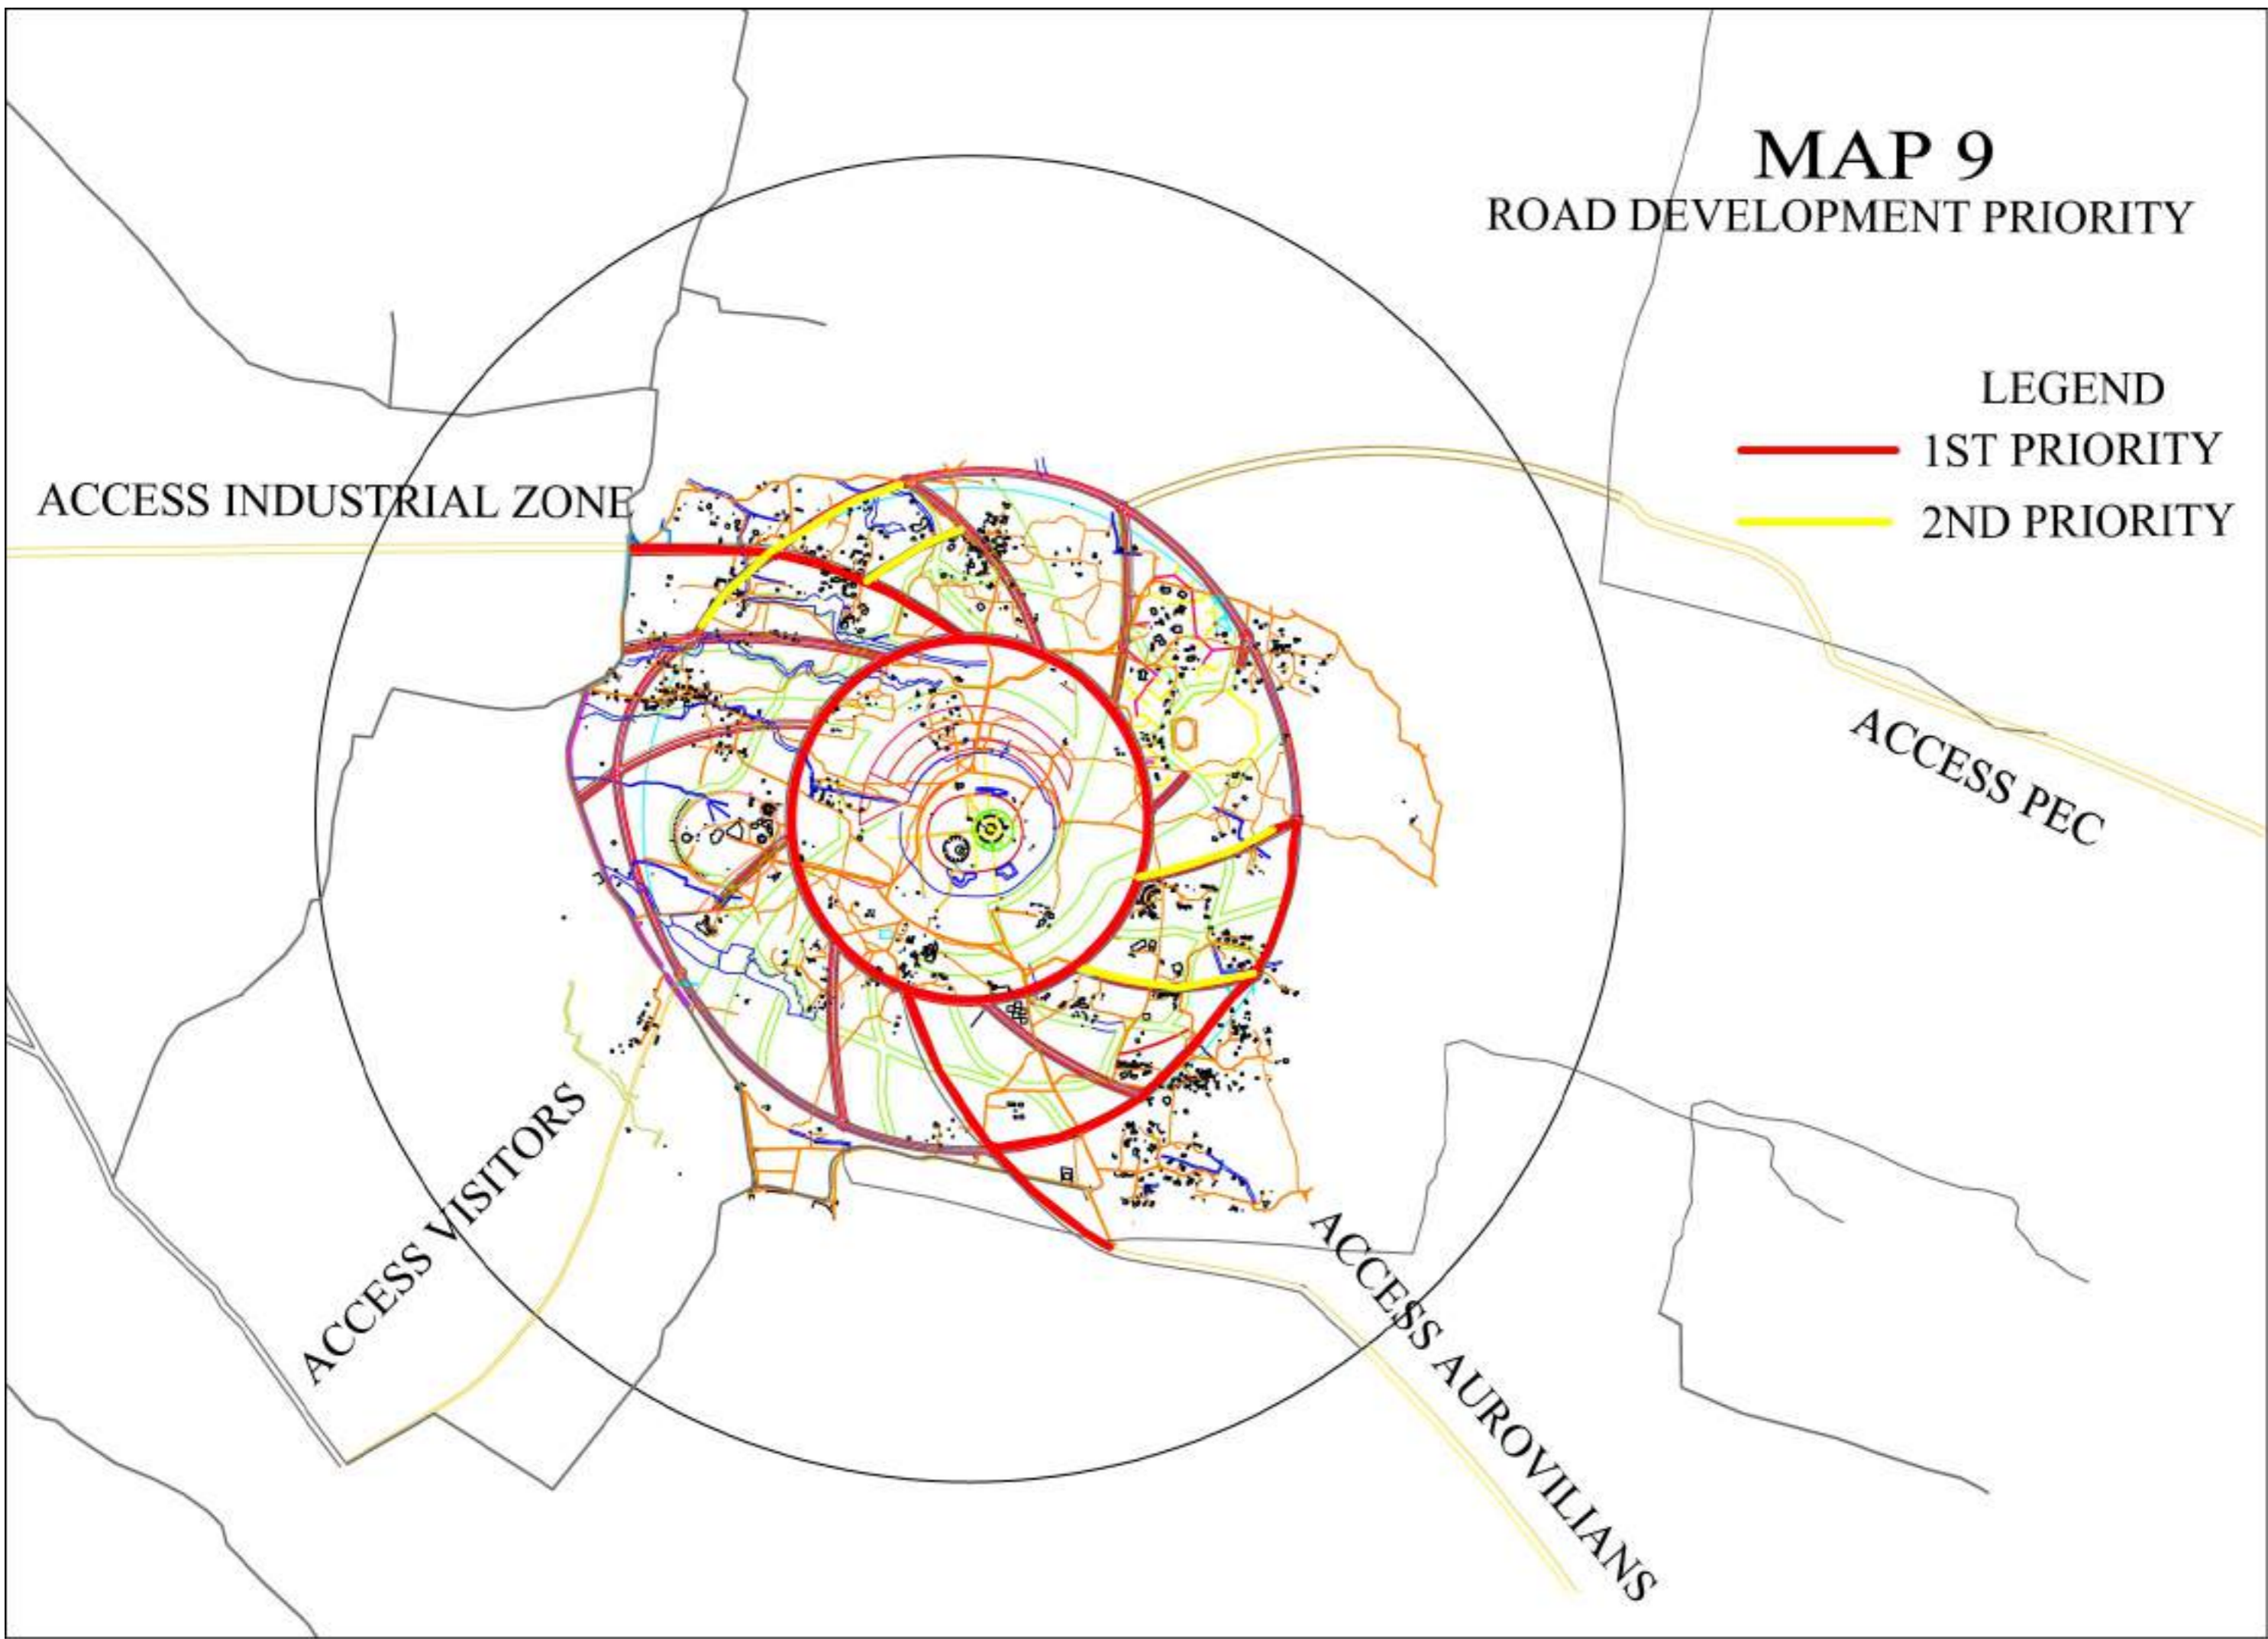

MAP 10


CONSTRUCTION TRAFFIC

ACCESS INDUSTRIAL ZONE

ACCESS PEC


ACCESS VISITORS

ACCESS AUROVILIANS

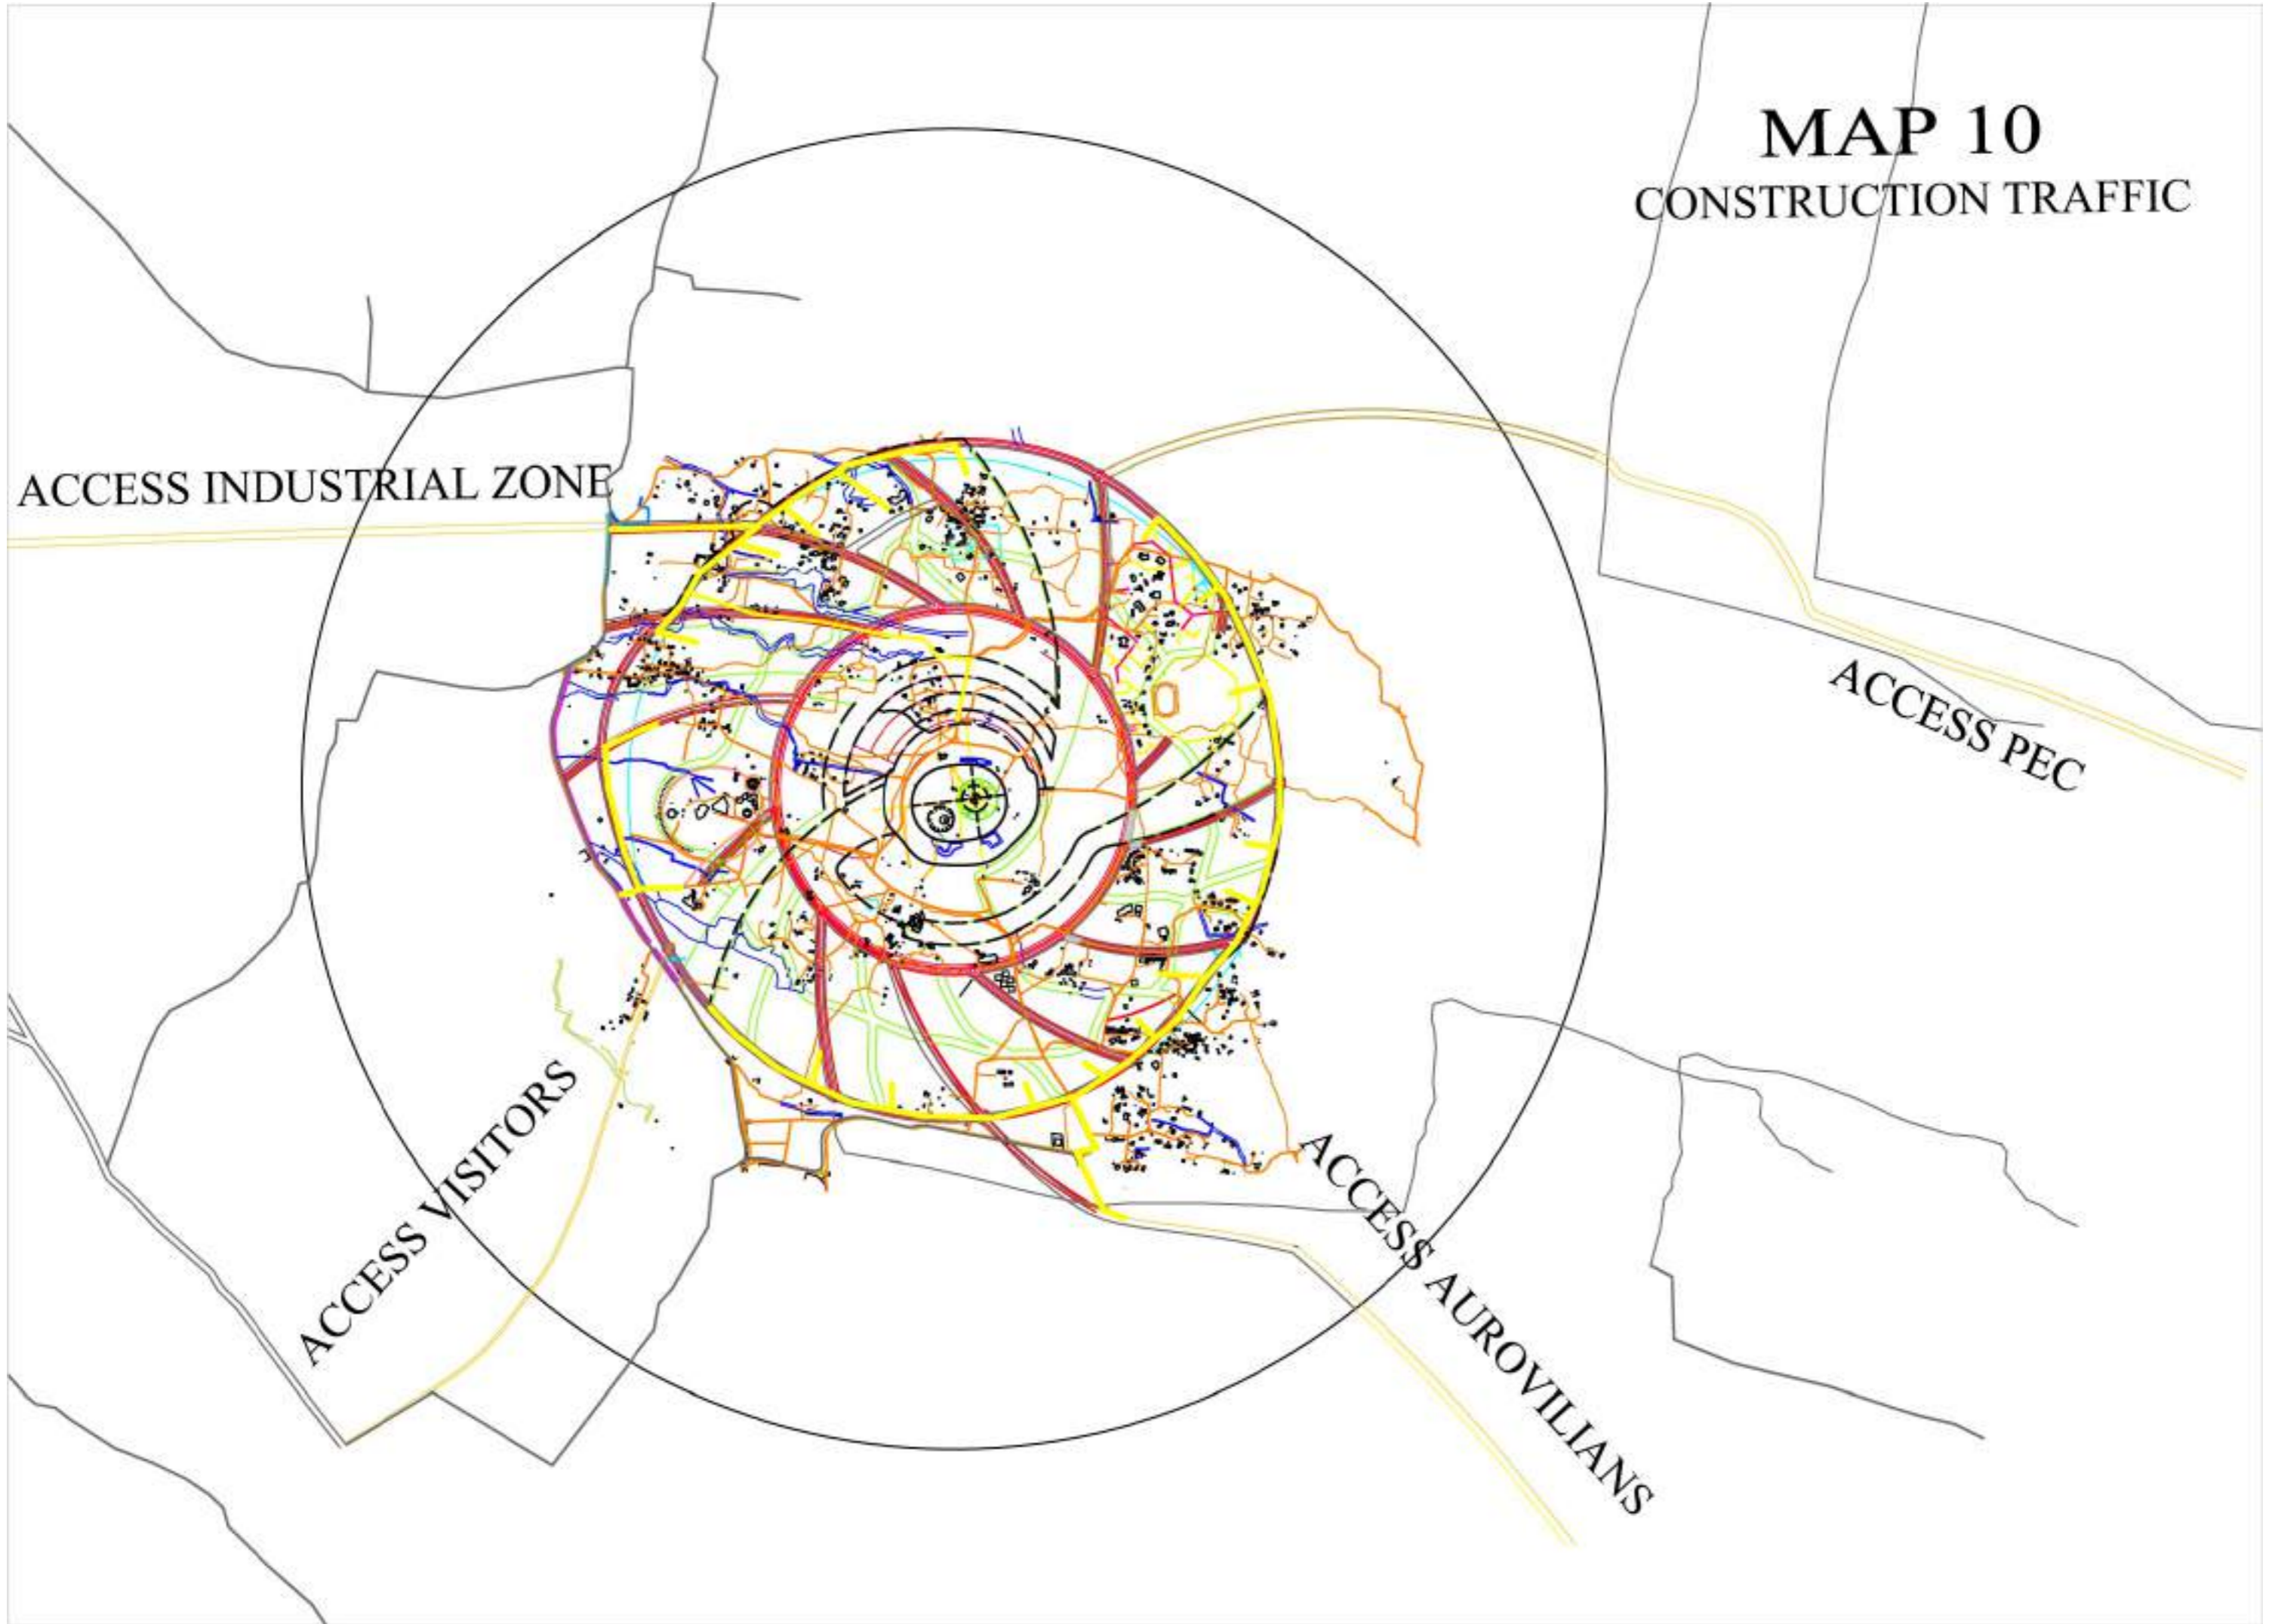


MAP 11

CROWN ROAD SECTION

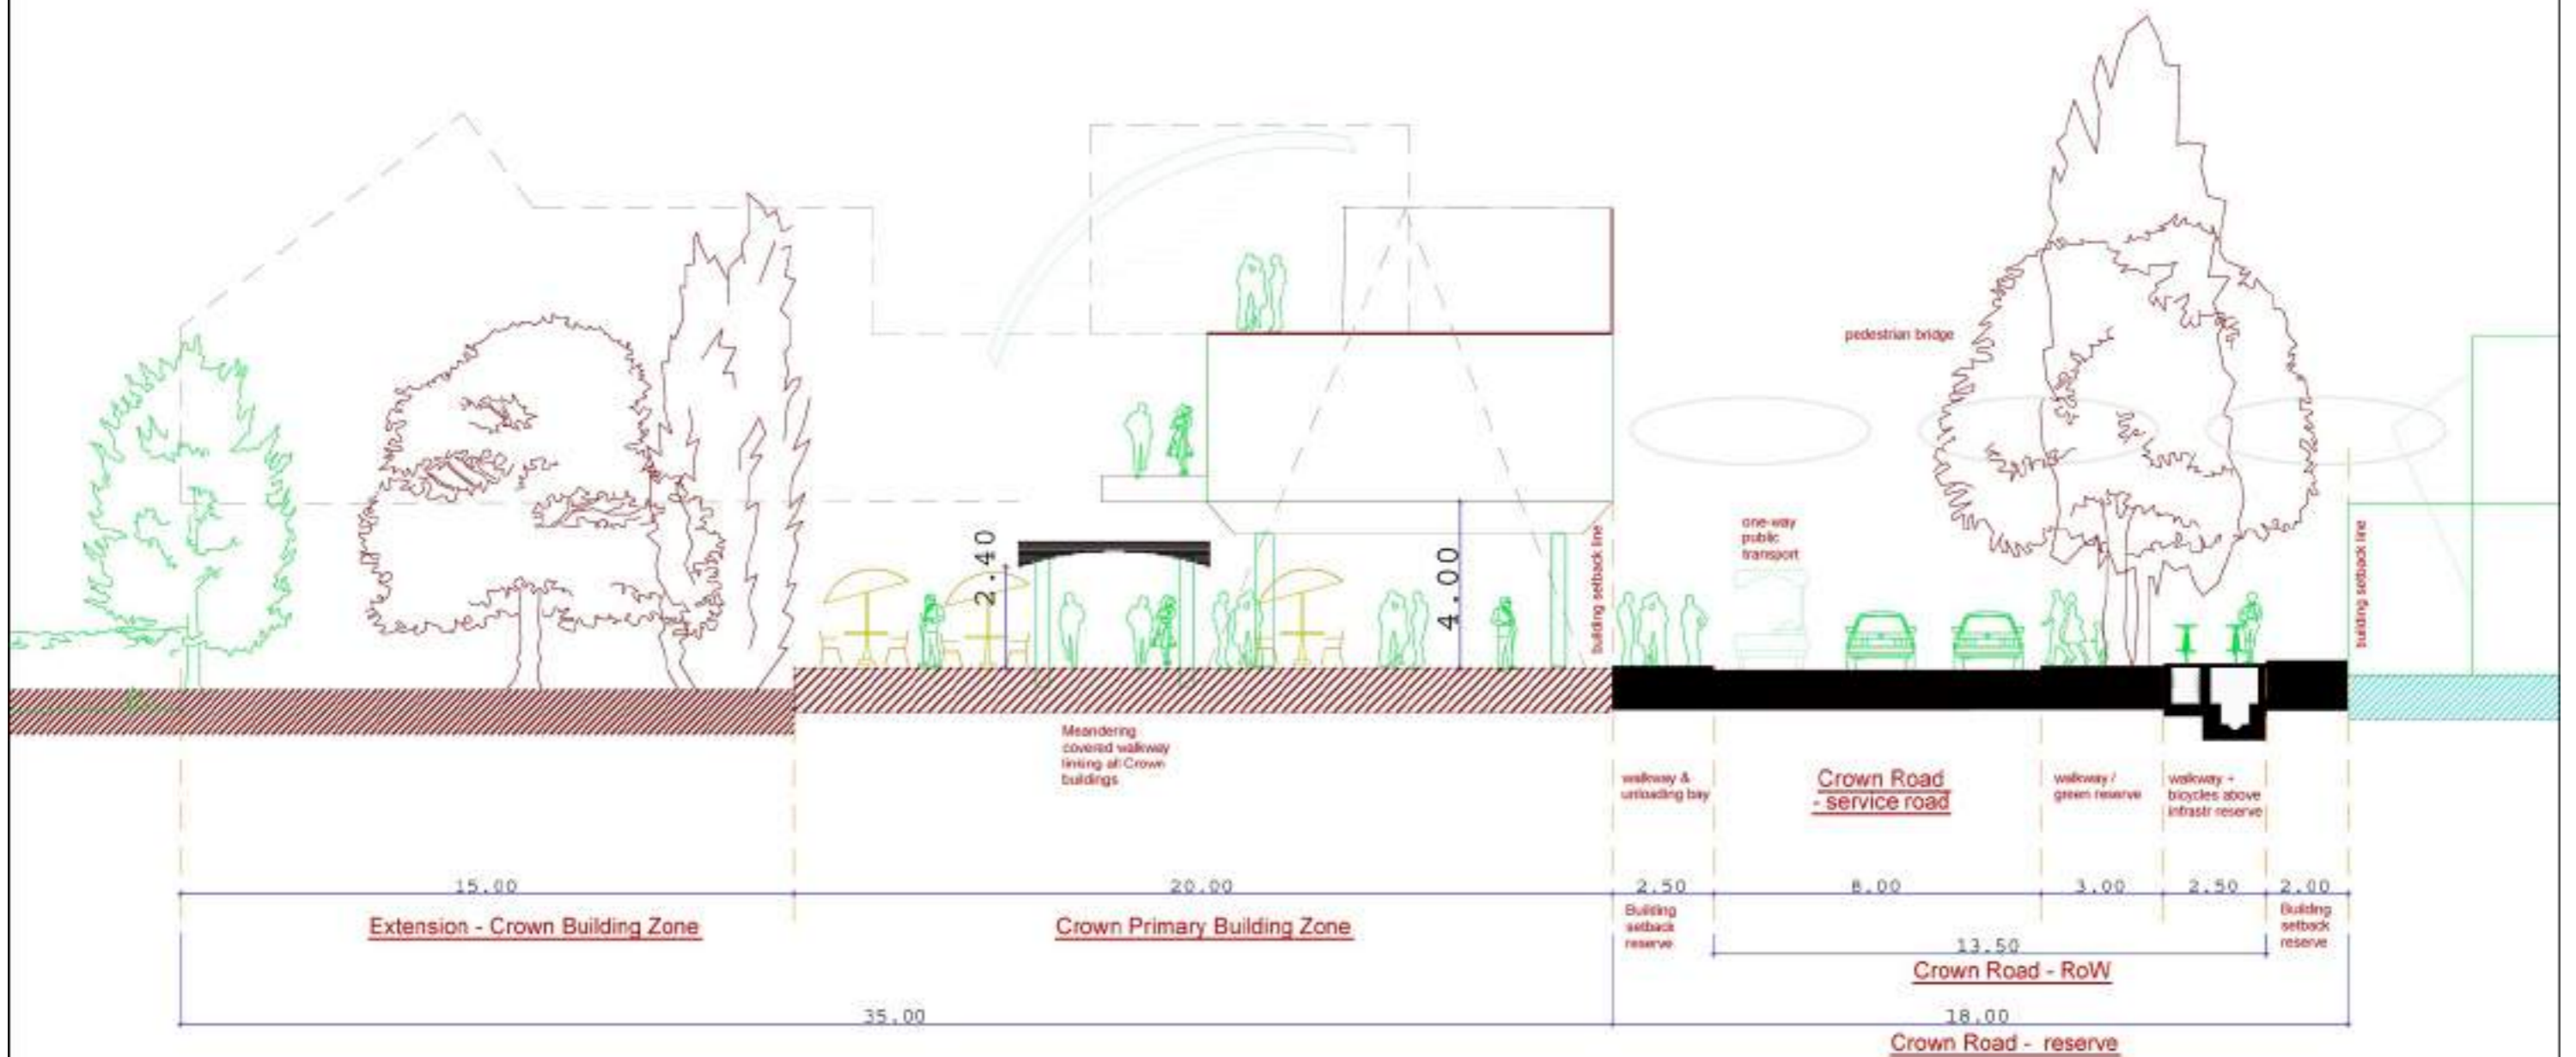

MAP 11A CROWN ROAD PLAN

INNER
CITY
AREA

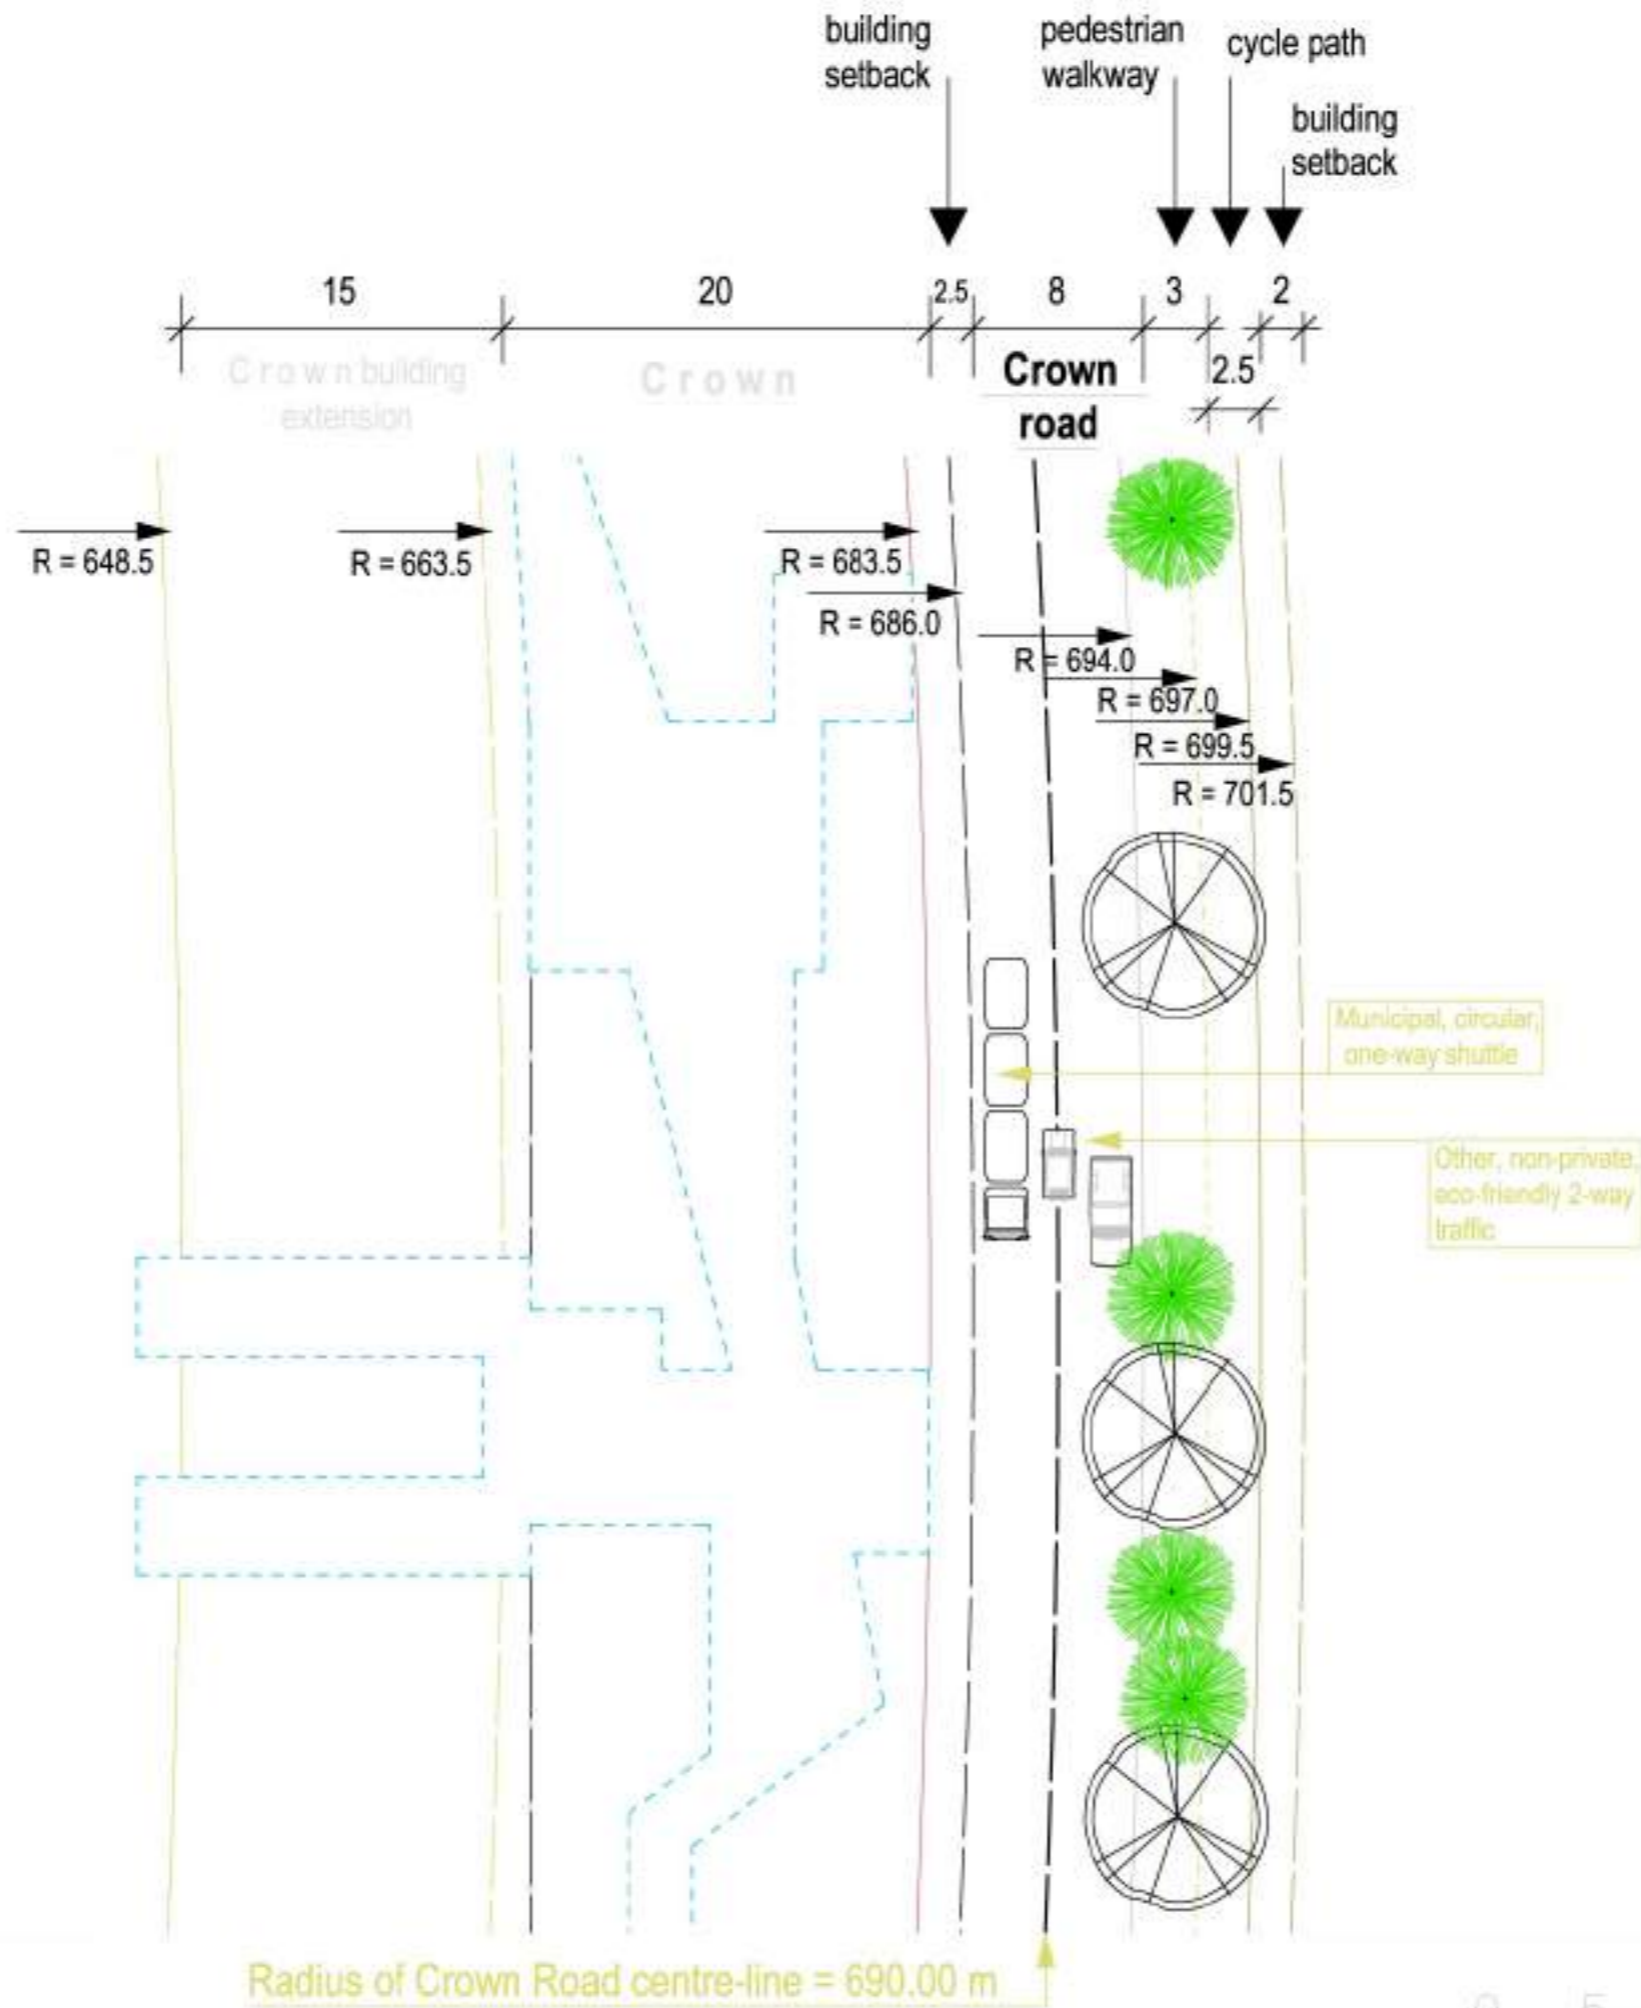


Radius of Crown Road centre-line = 690.00 m

0 5 10 15 20 m

MAP 11 B

Crown road lay out


- EXISTING BUILDING
- PROPOSED BUILDING
- TREE
- ROAD

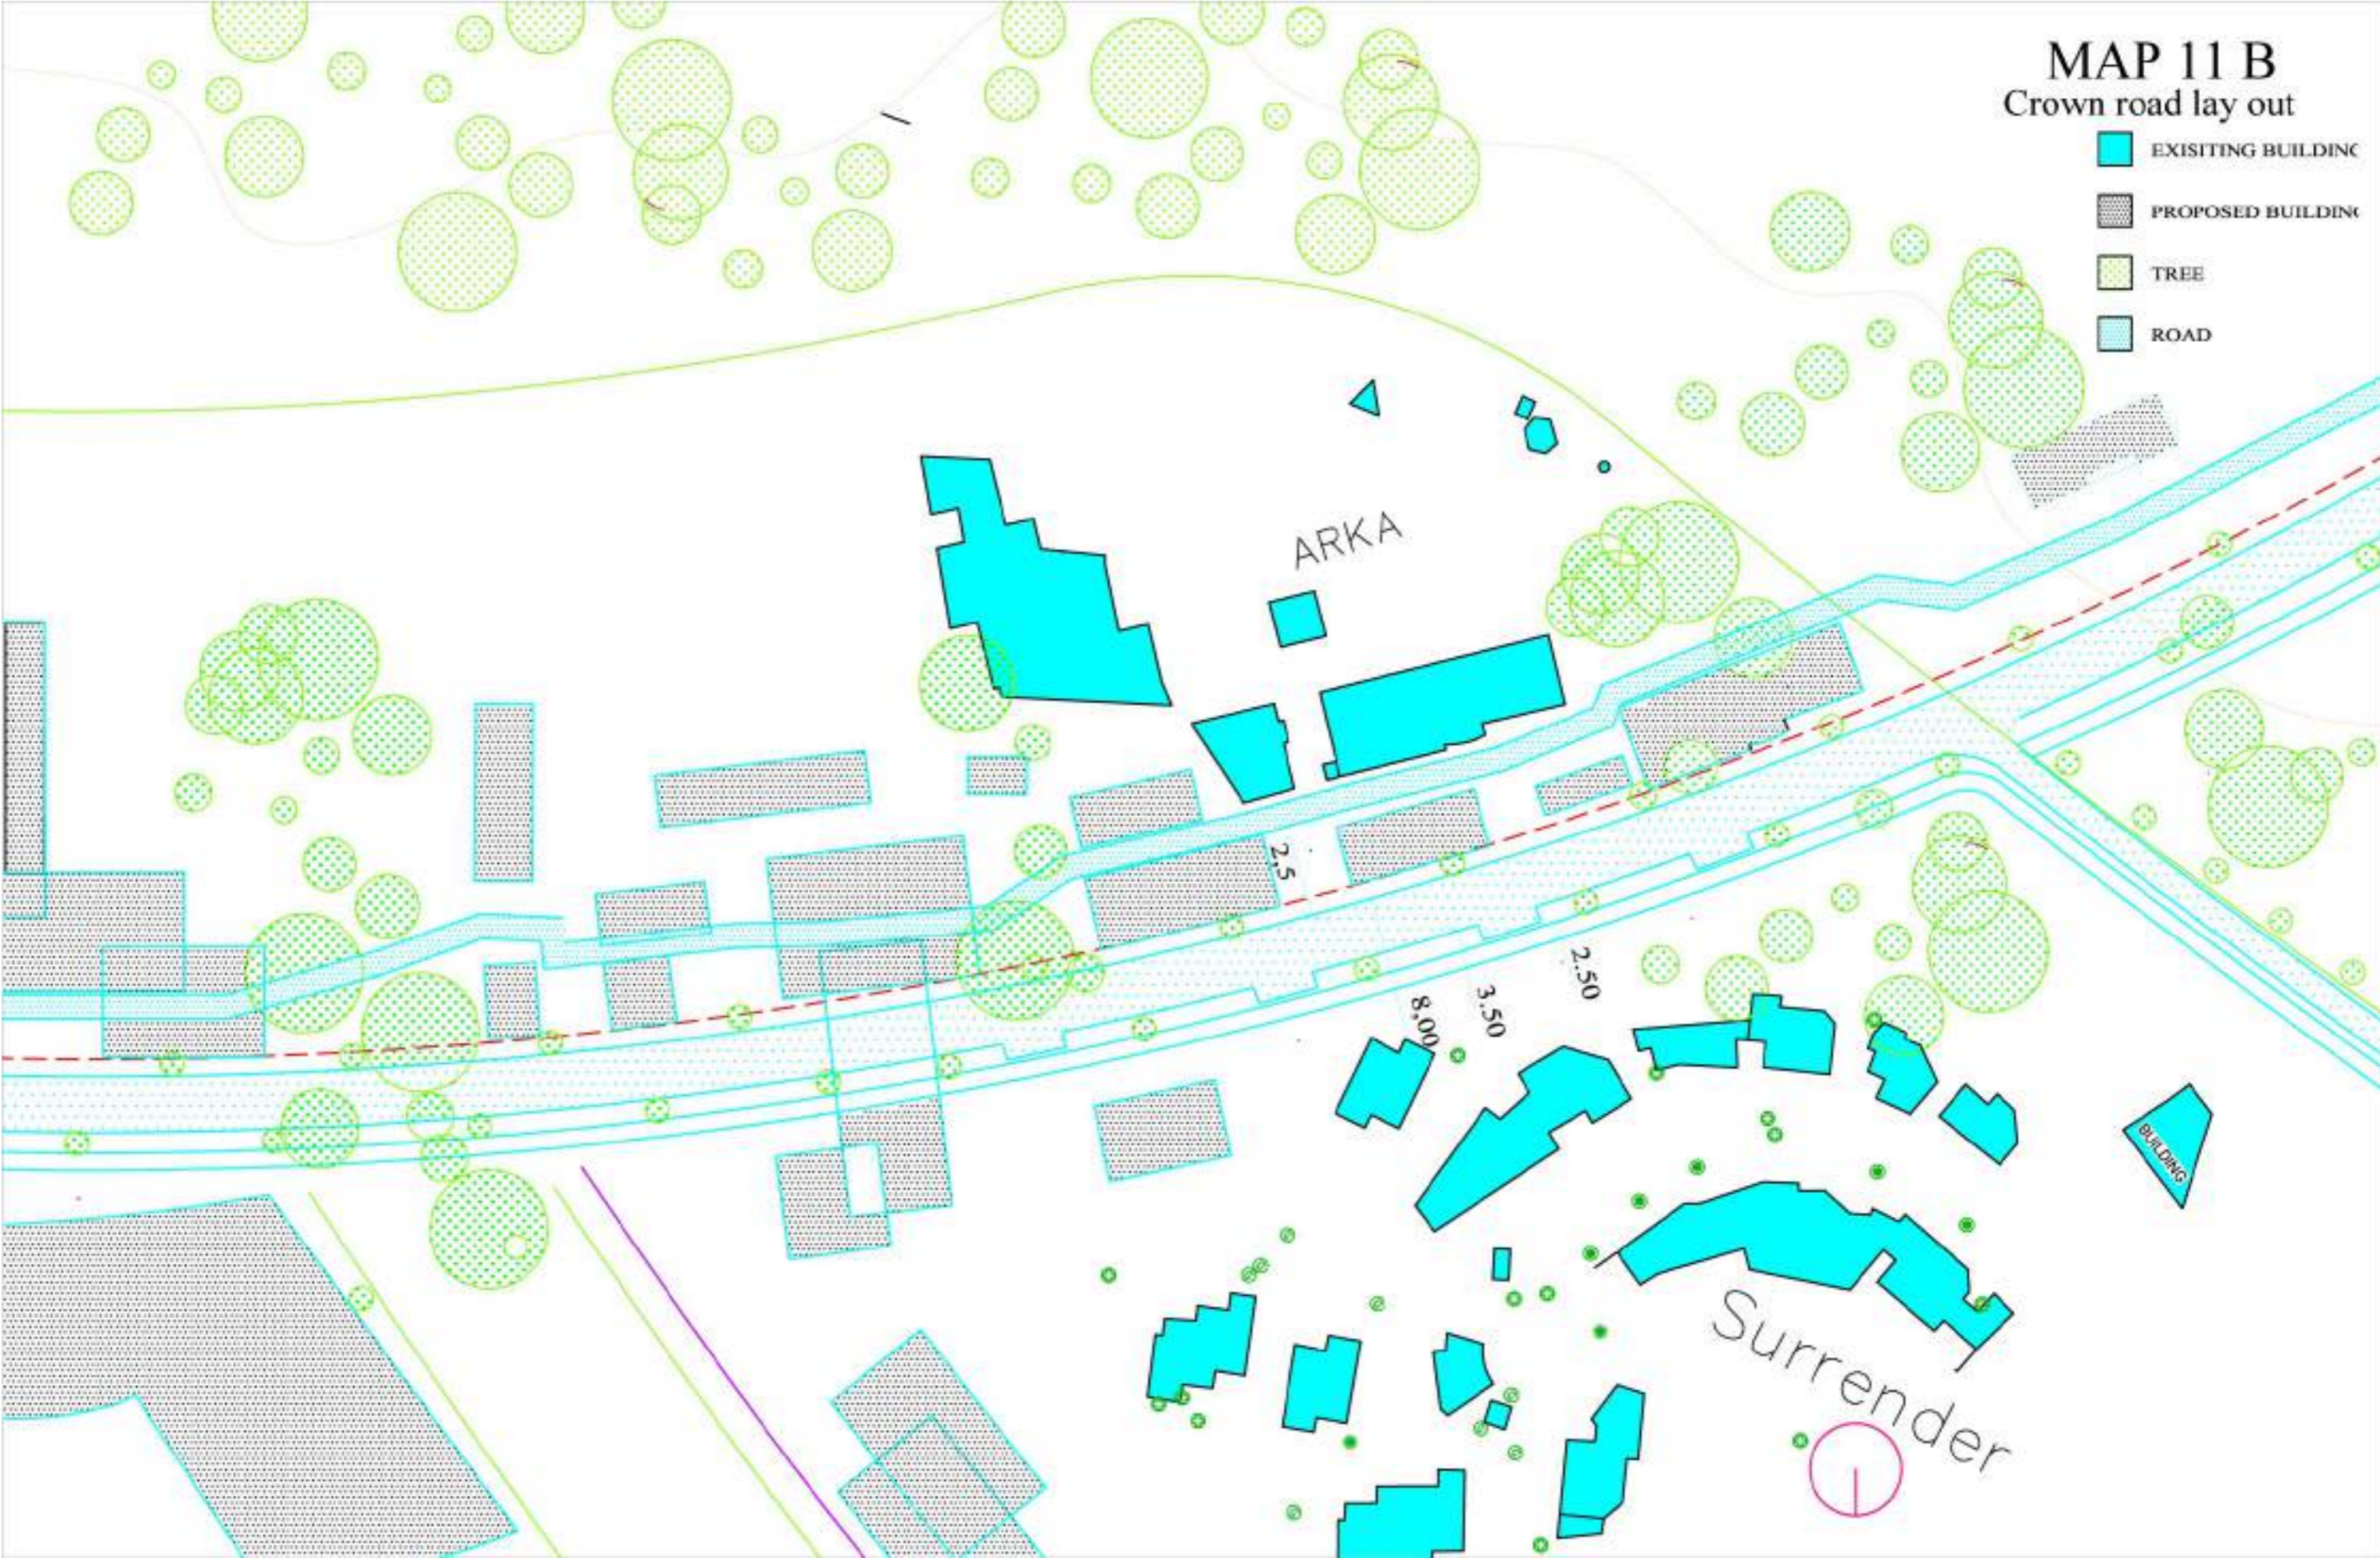

MAP 11 C

Crown road lay out

- EXISTING BUILDING
- PROPOSED BUILDING
- TREE
- ROAD

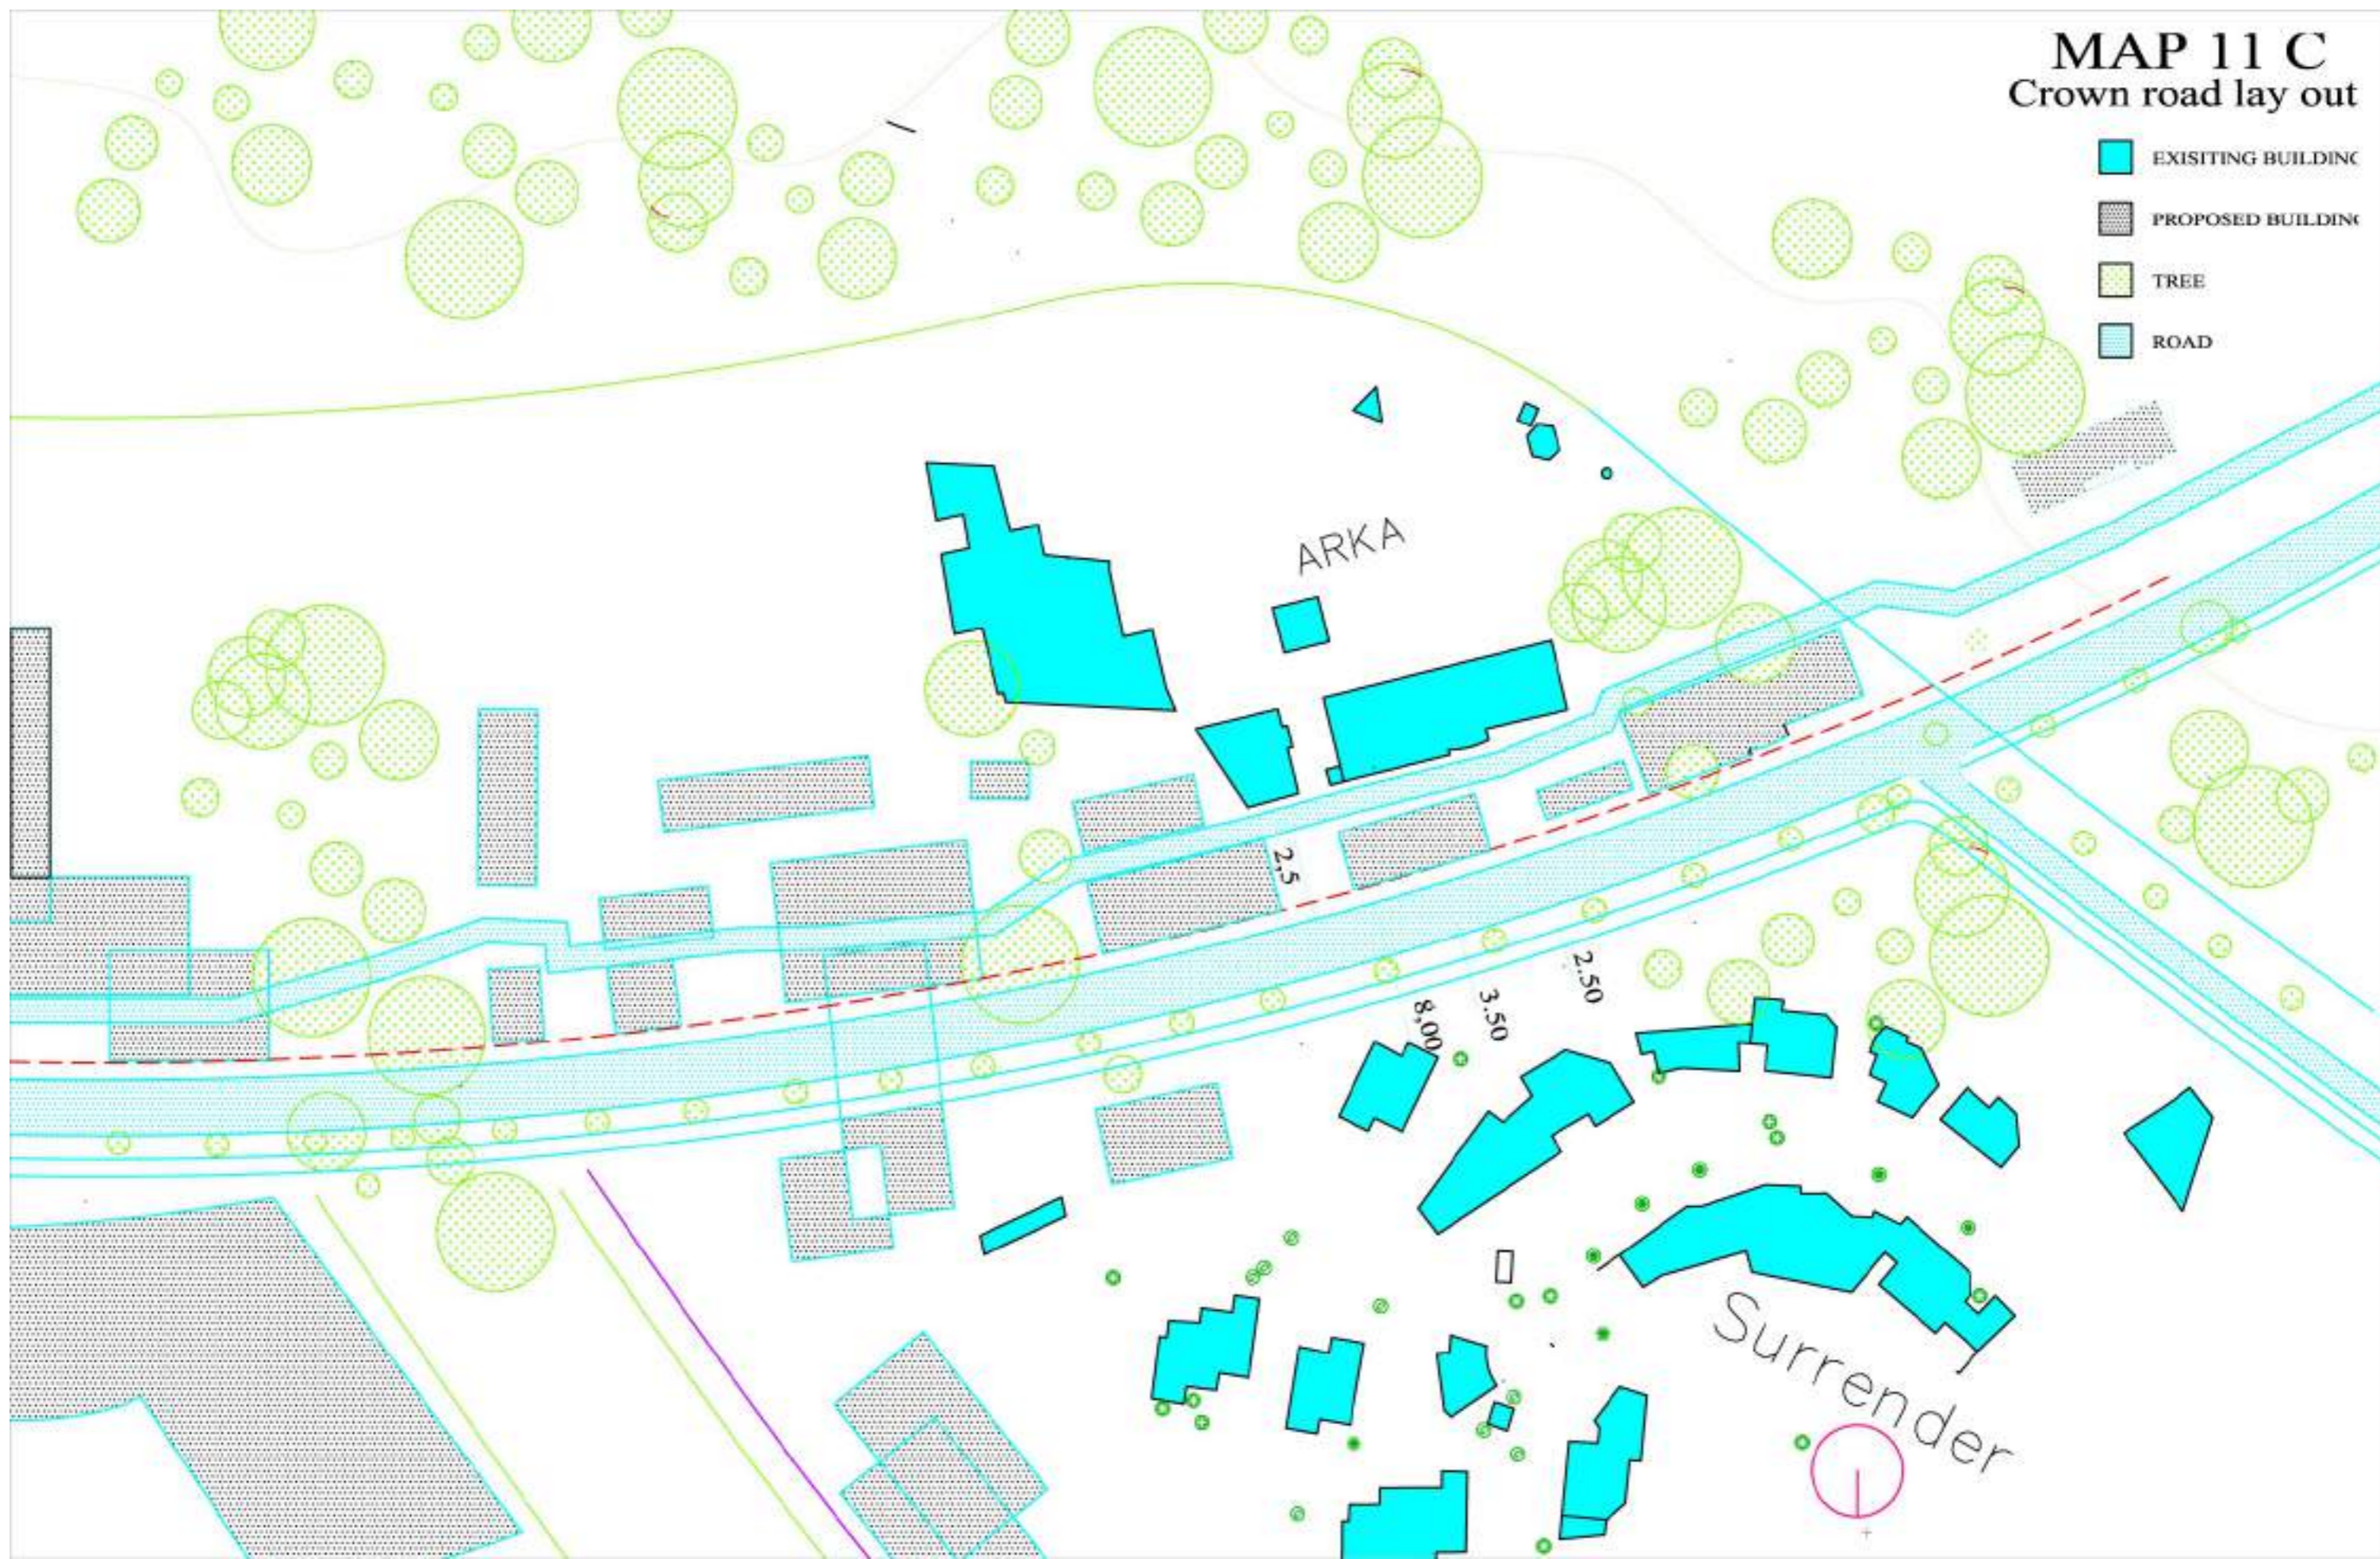

MAP 12

RADIAL ROAD SECTION

